

Section I: Applicant Information

Please answer all questions. Use "None" or "Not Applicable" where necessary.

A) Applicant Information-company receiving benefit:

Applicant Name: KCE NY 1, LLC

Applicant Address: 418 Broadway, 3rd Floor Albany, NY 12207

Phone: 518 429 0229 Fax: _____

Website: www.keycaptureenergy.com E-mail: dan.fitzgerald@keycaptureenergy.com

Federal ID#: 81-4105884 NAICS: 221118

State and Year of Incorporation/Organization: Delaware LLC, April 3, 2017

List of stockholders, members, or partners of Applicant: Jeff Bishop, Daniel

Fitzgerald

Will a Real Estate Holding Company be utilized to own the Project property/facility? ☐ Yes or ☒ No

What is the name of the Real Estate Holding Company: _____

Federal ID# of Real Estate Holding Company: _____

State and Year of Incorporation/Organization: _____

List of stockholders, members, or partners of Real Estate Holding Company: _____

Agency assisting in application (SCPP or SEDC): SCPP

B) Individual Completing Application:

Name: Daniel Fitzgerald

Title: Chief Development Officer

Address: 418 Broadway, 3rd Floor Albany, NY 12207

Phone: 518 429 0229 Fax: _____

E-Mail: dan.fitzgerald@keycaptureenergy.com

C) Company Contact (if different from individual completing application):

Name: _____

Title: _____

Address: _____

Phone: _____ Fax: _____

E-Mail: _____

D) Company Counsel:

Name of Attorney: Robert A. Panasci

Firm Name: Young / Sommer LLC

Address: Executive Woods, Five Palisades Drive, Albany, NY 12205

Phone: 518.438.9907 Ext. 251 Fax: 518.438.9914

E-mail: rpanasci@youngsommer.com

E) Identify the assistance being requested of the Agency (select all that apply):

- | | |
|--|--|
| 1. Exemption from Sales Tax | <input checked="" type="checkbox"/> Yes or <input type="checkbox"/> No |
| 2. Exemption from Mortgage Recording Tax | <input type="checkbox"/> Yes or <input type="checkbox"/> No |
| 3. Exemption from Real Property Tax | <input checked="" type="checkbox"/> Yes or <input type="checkbox"/> No |
| 4. Tax Exempt Financing * | <input type="checkbox"/> Yes or <input type="checkbox"/> No |

* (typically small qualified manufacturers)

F) Business Organization (check appropriate category):

- | | | | |
|------------------------|--------------------------|---------------------------|-------------------------------------|
| S Corporation | <input type="checkbox"/> | | |
| Corporation | <input type="checkbox"/> | Partnership | <input type="checkbox"/> |
| Public Corporation | <input type="checkbox"/> | Joint Venture | <input type="checkbox"/> |
| Sole Proprietorship | <input type="checkbox"/> | Limited Liability Company | <input checked="" type="checkbox"/> |
| Other (please specify) | <input type="checkbox"/> | | |

Year Established: 2017

State in which Organization is established: Delaware

G) List all stockholders, members, or partners with % of ownership greater than 20%:

<u>Name</u>	<u>% of ownership</u>
<u>Jeff Bishop</u>	<u>60%</u>
<u>Dan Fitzgerald</u>	<u>40%</u>

H) Applicant Business Description:

Describe in detail company background, products, customers, goods and services. Description is critical in determining eligibility: KCE NY 1 is a project company of Key Capture Energy, Inc (KCE), a developer of energy storage projects. KCE's mission is to develop, construct, and operate energy storage projects. KCE NY 1 is a Battery Energy Storage Project (BESS) that will deliver ancillary services to the New York State Grid via the New York State Independent System Operator (NYISO). In essence, it will provide grid services that benefit all users of electricity. This will be the largest grid-scale battery to be placed on the New York grid and will help to achieve the recently set goal of 1500 MW of energy storage in the state.

Are Real Property Taxes current? ☒ Yes or ☐ No. If no, please explain _____

Town/City/Village: Stillwater School District: Stillwater

Does the Applicant or any related entity currently hold fee title to the Project site? ☐ Yes or ☒ No

If No, indicate name of present owner of the Project Site: Luther Forest Technology Campus

Does Applicant or related entity have an option/contract to purchase the Project site? ☐ Yes or ☒ No

Describe the present use of the proposed Project site: Site is currently vacant land adjacent to NYSEG and National Grid substation.

B) Please provide narrative of project, the purpose of the project (new build, renovations, and/or equipment purchases), and the type of project (educational, recreational, historic preservation, etc.). Identify specific uses occurring within the project. Describe any and all tenants and any/all end users: (This information is critical in determining project eligibility – Attach additional pages if necessary):

KCE NY 1 is a utility scale battery storage facility that will respond to the intermittent grid fluctuations to enhance the power grid reliability to service peak demand. The development will have no emissions, a low noise profile, and will be screened by existing vegetation and land masses. The system proposes to use Lithium-ion batteries organized in modules and installed in rack towers to control the exchange of power into and out of the system. The racks are organized into containers similar to shipping containers which are equipped with heating and cooling systems, fire suppression systems, and control systems. These containers are organized on the gravel pad and connected to the power substation to accept and release power as needed.

Describe the reasons why the Agency's financial assistance is necessary, and the effect the Project will have on the Applicant's business or operations. Focus on competitiveness issues, project shortfalls, etc... Your eligibility determination will be based in part on your answer (attach additional pages if necessary): This is the first project of this type in the State of New York and there are certain unknowns associated with the financial modeling, including the real estate taxes to be paid and what, if any, sales taxes should be paid for the purchase of the equipment. The Project is not necessarily seeking a significant reduction in the amount of real property taxes but rather seeking certainty concerning the payments of taxes. Unlike solar or other forms of electrical generating equipment where there is clear guidance concerning the exemption for sales tax for the purchase of equipment, the NYS rules and regulations have not established a policy concerning battery for an energy storage facility.

Please confirm by checking the box below if there is likelihood that the Project would not be undertaken but for the Financial Assistance provided by the Agency?

☒ Yes or ☐ No

If the Project could be undertaken without Financial Assistance provided by the Agency, then provide a statement in the space provided below indicating why the Project should be undertaken by the Agency: _____

If the Applicant is unable to obtain Financial Assistance for the Project, what will be the impact on the Applicant and County/City/Town/Village? The impact would be this Project would be moved to a new location. _____

C) Will Project include the leasing of any equipment? ☒ Yes or ☐ No

If Yes, please describe: _____ Construction equipment. _____

D) Site Characteristics:

Will the Project meet zoning/land use requirements at the proposed location? ☒ Yes or ☐ No

Describe the present zoning/land use: _____ PDD _____

Describe required zoning/land use, if different: _____

If a change in zoning/land use is required, please provide details/status/timeline of any request for change of zoning/land use requirements: _____

1. Utilities serving project site:

a. Water - Municipal: _____ NA _____

Other (Describe): _____

b. Sewer - Municipal: _____ NA _____

Other (Describe): _____

c. Electric – Utility: Local utility service from NYSEG.
Other (Describe): _____

d. Heat – Utility: NA
Other (Describe): _____

e. Gas – Utility: NA
Other (describe): _____

2. Are there public infrastructure improvements required or proposed? ☐ Yes ☒ No
If yes, please describe:

Is the proposed project located on a site where the known or potential presence of contaminants is complicating the development/use of the property? If yes, please explain: No

E) Has a Phase I Environmental Assessment been prepared or will one be prepared with respect to the proposed project site? ☐ Yes or ☒ No If yes, please provide a copy.

F) Have any other studies or assessments been undertaken with respect to the proposed project site that indicate the known or suspected presence of contamination that would complicate the site's development?
☐ Yes or ☒ No. If yes, please provide copies of the study

G) Provide any additional information or details: _____

H) Select Project Type for all end users at project site (you may check more than one):

** Please check any and all end users as identified below.

** Will customers personally visit the Project site for either of the following economic activities? If yes with respect to either economic activity indicated below, complete the Retail Questionnaire contained in Section IV of the Application.

Retail Sales: ☐ Yes or ☒ No

Services: ☐ Yes or ☒ No

For purposes of this question, the term "retail sales" means (i) sales by a registered vendor under Article 28 of the Tax Law of the State of New York (the "Tax Law") primarily engaged in the retail sale of tangible personal property (as defined in Section 1101(b)(4)(i) of the Tax Law), or (ii) sales of a service to customers who personally visit the Project.

Industrial ☐
Acquisition of Existing Facility ☐
Housing ☐
Equipment Purchase ☐
Multi-Tenant ☐
Commercial ☐

Back Office ☐
Mixed Use ☐
Facility for Aging ☐
Other Private Utility ☒

I) Project Information:

Estimated costs in connection with Project:

1. Land and/or Building Acquisition: \$ _____ *
6 _____ acres _____ square feet
 2. New Building Construction: _____ square feet \$ _____
 3. New Building Addition(s): _____ square feet \$ _____
 4. Infrastructure Work \$ _____
 5. Reconstruction/Renovation: _____ square feet \$ _____
 6. Manufacturing Equipment: \$ _____
 7. Non-Manufacturing Equipment (furniture, fixtures, etc.): \$ _____
 8. Soft Costs: (professional services, etc.): \$ _____ 200,000
 9. Other, Specify: BESS and accompanying electrical equipment \$ _____ 9,000,000
- TOTAL Capital Costs: \$ _____ 9,200,000

*Land will be leased in an amount equal to Seven Thousand Two Hundred (\$7,200.00) per acre of the Property per year. The annual payment shall increase by one percent (1%) per year.

Project refinancing: estimated amount
(for refinancing of existing debt only)

\$ _____ 0

Sources of Funds for Project Costs:

Bank Financing: (New York Green Bank) \$ _4,000,000

Equity (excluding equity that is attributed to grants/tax credits): \$ _5,000,000

Tax-Exempt Bond Issuance (if applicable): \$ _____

Taxable Bond Issuance (if applicable): \$ _____

Public Sources (Include sum total of all state and federal grants and tax credits): \$ _____

Identify each state and federal grant/credit:

_____ \$ _____

_____ \$ _____

_____ \$ _____

_____ \$ _____

Other: _____ \$ _____

Total Sources of Funds for Project Costs: \$ _9,000,000

Total Investment by applicant: \$ _9,000,000_

Total Amount being financed: \$ _4,000,000_

Percent of total costs be financed through the public sector _____%

Percent of total costs be financed through the private sector _44_ %

Have any of the above costs been paid or incurred as of the date of this Application? ☒ Yes or ☐ No

If Yes, describe particulars: Soft costs for the development of the Project including permitting and electrical interconnection work.

Mortgage Recording Tax Exemption Benefit: Amount of mortgage that would be subject to mortgage recording tax:

Mortgage Amount (include sum total of construction/permanent/bridge financing): \$ _4,000,000_

Estimated Mortgage Recording Tax Exemption Benefit (product of mortgage amount as indicated above multiplied by .75% of current mortgage recording tax in Saratoga County):

\$ _30,000_

Construction Cost Breakdown:

Total Cost of Construction (sum of 2,3,4,5, and/or 7 in Question I, above) \$ __650,000__

Cost for materials \$ __8,350,000__

% sourced in Mechanicville and/or Stillwater: __Unknown__%

% sourced in New York State: __Unknown__%

Cost for labor: \$ __650,000__

Sales and Use Tax: Gross amount of costs for goods and services that are subject to State and local Sales and Use tax - said amount to benefit from the Agency's Sales and Use Tax exemption benefit:

\$ 8,350,000*

*As noted above, it is not clear that the purchase of the battery components are subject to sales tax. As a result, the number below assumes the components are subject to sales tax

Estimated State and local Sales and Use Tax Benefit (product of _7_% multiplied by the figure, above):

\$ _584,000

*** Note that the estimate provided above will be provided to the New York State Department of Taxation and Finance. The Applicant acknowledges that the transaction documents may include a covenant by the Applicant to undertake the total amount of investment as proposed within this Application, and that the estimate above represents the maximum amount of sales and use tax benefit that the Agency may authorize with respect to this Application. The Agency may utilize the estimate above as well as the proposed total Project Costs as contained within this Application, to determine the Financial Assistance that will be offered.*

Real Property Tax Benefit:

Identify and describe if the Project will utilize a real property tax exemption benefit OTHER THAN the Agency's PILOT benefit: _____ No _____

IDA PILOT Benefit: Indicate the amount of PILOT Benefit based on estimated Project Costs as contained herein and anticipated tax rates and assessed valuation, including the annual PILOT Benefit abatement amount for each year of the PILOT benefit year and the sum total of PILOT Benefit abatement amount for the term of the PILOT as depicted in Section V of the Application.

Percentage of Project Costs financed from Public Sector sources: Calculate the percentage of Project Costs financed from Public Sector sources based upon Sources of Funds for Project Costs as depicted above in Section II(I) of the Application.

J) For the proposed facility, please indicate the square footage for each of the uses outlined below:

*If company is paying for FFE for tenants, please include in cost breakdown

	Square Footage	Cost	% of Total Cost of Project
Manufacturing/Processing			
Warehouse			
Research & Development			
Commercial			
Retail (see section K)			
Office			
Specify Other			
No buildings.			

K) What is your project timetable (Provide dates):

1. Start date: acquisition of equipment or construction of facilities: June 15, 2018
2. Estimated completion date of project: December 31, 2018
3. Project occupancy – estimated starting date of operations: December 15, 2018
4. Have construction contracts been signed? ☐ Yes or ☒ No
5. Has financing been finalized? ☐ Yes or ☒ No
6. Indicate number of full-time construction jobs to be created by the project 25.

*** If construction contracts have been signed, please provide copies of executed construction contracts and a complete project budget. The complete project budget should include all related construction costs totaling the amount of the new building construction, and/or new building addition(s), and/or renovation.*

L) Have site plans been submitted to the appropriate Planning Department?

☒ Yes or ☐ No

*** If yes, provide the Agency with a copy of the related State Environmental Quality Review Act ("SEQR") Environmental Assessment Form.*

Has the Project received site plan approval from the Local Planning Board? ☒ Yes or ☐ No.

If No, What is the anticipated approval date? _____

If Yes, provide the Agency with a copy of the Planning Board's approval resolution along with the related SEQR determination. [NOTE: SEQR Determination is required for final approval and sales tax agency appointment].

M) Is the project necessary to expand project employment: ☐ Yes or ☒ No

Is project necessary to retain existing employment: ☒ Yes or ☐ No

N) Employment Plan (Specific to the proposed project location): SEE ATTACHMENT "A"

Indicate number of construction jobs expected to be generated by the project and the expected duration of such jobs:

Number of Jobs _____ 20 _____ Length of Employment __ 3-6 months __

Salary and Fringe Benefits for Jobs to be Retained and Created:

Category of Jobs to be Retained and Created	Average Salary or Range of Salary	Average Fringe Benefits or Range of Fringe Benefits
Management	\$175,000	\$25,000
Professional		
Administrative		
Production		
Independent Contractor	\$75,000	\$15,000
Other		

Annual Payroll Current: \$ _____ 100,000 _____

Annual Payroll, Yr. 1 (after project completion) \$ _____ 325,000 _____

Annual Payroll, Yr. 2 \$ _____ 325,000 _____

Employment at other locations in Mechanicville and/or Stillwater: (provide address and number of employees at each location):

	Address	Address	Address
Full time			
Part Time			
Total			

O) Will any of the facilities described above be closed or subject to reduced activity? ☐ Yes or ☐ No

*** If any of the facilities described above are located within the State of New York, and you answered Yes to the question, above, you must complete Section IV of this Application.*

*** Please note that the Agency may utilize the foregoing employment projections, among other items, to determine the Financial Assistance that will be offered by the Agency to the Applicant. The Applicant acknowledges that the transaction documents may include a covenant by the Applicant to retain the number of jobs and create the number of jobs with respect to the Project as set forth in this Application.*

P) Is the project reasonably necessary to prevent the project occupant from moving out of New York State?
☒ Yes or ☐ No.

If yes, please explain and identify out-of-state locations investigated, type of assistance offered and provide supporting documentation if available: Similar prospect locations throughout northeastern US.

Q) What competitive factors led you to inquire about sites outside of New York State? _____

R) Have you contacted or been contacted by other Local, State and/or Federal Economic Development Agencies? ☐ Yes or ☒ No.

If yes, please identify which agencies and what other Local, State and/or Federal assistance and the assistance sought and dollar amount that is anticipated to be received: _____

Section III Retail Questionnaire

To ensure compliance with Section 862 of the New York General Municipal Law, the Agency requires additional information if the proposed Project is one where customers personally visit the Project site to undertake either a retail sale transaction or to purchase services.

Please answer the following:

- A. Will any portion of the project (including that portion of the cost to be financed from equity or other sources) consist of facilities or property that are or will be primarily used in making sales of goods or services to customers who personally visit the project site?

☐ Yes or ☒ No. If the answer is yes, please continue. If no, proceed to section V

For purposes of Question A, the term "retail sales" means (i) sales by a registered vendor under Article 28 of the Tax Law of the State of New York (the "Tax Law") primarily engaged in the retail sale of tangible personal property (as defined in Section 1101(b)(4)(i) of the Tax Law), or (ii) sales of a service to customers who personally visit the Project.

- B. What percentage of the cost of the Project will be expended on such facilities or property primarily used in making sales of goods or services to customers who personally visit the project? 0 % . If the answer is less than 33% do not complete the remainder of the retail determination and proceed to section V.

If the answer to A is Yes AND the answer to Question B is greater than 33.33%, indicate which of the following questions below apply to the project:

1. Is the Project location or facility likely to attract a significant number of visitors from outside the (8) county economic development region (Albany, Columbia, Greene, Rensselaer, Saratoga, Schenectady, Washington, Warren Counties) in which the project will be located?

☐ Yes or ☐ No

If yes, please provide a third party market analysis or other documentation supporting your response.

2. Is the predominant purpose of the project to make available goods or services which would not, but for the project, be reasonably accessible to the residents of the municipality within which the proposed project would be located because of a lack of reasonably accessible retail trade facilities offering such goods or services?

☐ Yes or ☐ No .

If yes, please provide a third party market analysis or other documentation supporting your response.

3. Will the project preserve permanent, private sector jobs or increase the overall number of permanent, private sector jobs in the State of New York?

☐ Yes or ☐ No.

If yes, explain _____

4. Is the project located in a Highly Distressed Area? ☐ Yes or ☐

"Highly distressed area" – As defined in NY General Municipal Law § 854 (18)

(a) a census tract or tracts or block numbering areas or areas or such census tract or block numbering area contiguous thereto which, according to the most recent census data available, has:

(i) a poverty rate of at least twenty percent for the year to which the data relates or at least twenty percent of households receiving public assistance; and

(ii) an unemployment rate of at least 1.25 times the statewide unemployment rate for the year to which the data relates; or

(b) a city, town, village or county within a city with a population of one million or more for which:

(i) the ratio of the full value property wealth, as determined by the comptroller for the year nineteen hundred ninety, per resident to the statewide average full value property wealth per resident; and

(ii) the ratio of the income per resident; as shown in the nineteen hundred ninety census to the statewide average income per resident; are each fifty-five percent or less of the statewide average; or

(c) an area which was designated an empire zone pursuant to article eighteen-B of this chapter

Section IV Inter-Municipal Move Determination

The Agency is required by state law to make a determination that, if completion of a Project benefiting from Agency Financial Assistance results in the removal of an industrial or manufacturing plant of the project occupant from one area of the state to another area of the state or in the abandonment of one or more plants or facilities of the project occupant located within the state, Agency Financial Assistance is required to prevent the project occupant from relocating out of the state, or is reasonably necessary to preserve the project occupant's competitive position in its respective industry.

Will the Project result in the removal of an industrial or manufacturing plant of the Project occupant from one area of the state to another area of the state?

☐ Yes or ☒ No

Will the Project result in the abandonment of one or more plants or facilities of the Project occupant located within the state?

☐ Yes or ☒ No

If Yes to either question, explain how, notwithstanding the aforementioned closing or activity reduction, the Agency's Financial Assistance is required to prevent the Project from relocating out of the State, or is reasonably necessary to preserve the Project occupant's competitive position in its respective industry: ____

Does the Project involve relocation or consolidation of a project occupant from another municipality?

Within New York State

☐ Yes or ☒ No

Within Mechanicville or Stillwater

☐ Yes or ☒ No

If Yes to either question, please, explain: _____

Section V: Estimate of Real Property Tax Abatement Benefits* and Percentage of Project Costs financed from Public Sector sources**

** Section V of this Application will be: (i) reviewed & verified by IDA staff based upon information contained within the Application, and (ii) provided to the Applicant for ultimate inclusion as part of this completed Application.

PILOT Estimate Table Worksheet

Dollar Value of New Construction (including site grading) and Renovation Costs	Estimated New Assessed Value of Property Subject to IDA*	County Tax Rate/1000	Local Tax Rate(s) (Town/City/Village)/1000	School Tax Rate/1000
\$1,000,000	\$690,000 (includes land value of \$13,000)	\$0.08547900 = \$58.98 NYS- 2.641199= \$1,822.43	Town – \$1.3552090 = \$935.09 Hwy – \$1.89327900 = \$1,306.36	\$14.01 = \$9,666.90

*Apply equalization rate to value 19.985166

Company proposes to pay \$700 per MW of installed capacity for the Project, which is \$14,000

1	2	3	4	5	6	7	8
PILOT Year	% Payment	County PILOT Amount	Local PILOT Amount	School PILOT Amount	Total PILOT (3+4+5)	Full Tax Payment w/o PILOT	Net Exemption (7-6)
1st	100%	\$1,820.00	\$2,520.00	\$9,660.00	\$14,000.00	\$20,354.61	\$6,354.61
2nd	100%	\$1,838.20	\$2,545.20	\$9,756.60	\$14,140.00	\$20,354.61	\$6,214.61
3rd	100%	\$1,856.58	\$2,570.65	\$9,854.17	\$14,281.40	\$20,354.61	\$6,073.21
4th	100%	\$1,875.15	\$2,596.36	\$9,952.71	\$14,424.21	\$20,354.61	\$5,930.40
5th	100%	\$1,893.90	\$2,622.32	\$10,052.23	\$14,568.46	\$20,354.61	\$5,786.15
6th	100%	\$1,912.84	\$2,648.55	\$10,152.76	\$14,714.14	\$20,354.61	\$5,640.47
7th	100%	\$1,931.97	\$2,675.03	\$10,254.28	\$14,861.28	\$20,354.61	\$5,493.33
8th	100%	\$1,951.29	\$2,701.78	\$10,356.83	\$15,009.89	\$20,354.61	\$5,344.71
9th	100%	\$1,970.80	\$2,728.80	\$10,460.40	\$15,159.99	\$20,354.61	\$5,194.62
10th	100%	\$1,990.51	\$2,756.09	\$10,565.00	\$15,311.59	\$20,354.61	\$5,043.02
11th	100%	\$2,010.41	\$2,783.65	\$10,670.65	\$15,464.71	\$20,354.61	\$4,889.90
12th	100%	\$2,030.52	\$2,811.48	\$10,777.36	\$15,619.36	\$20,354.61	\$4,735.25
13th	100%	\$2,050.82	\$2,839.60	\$10,885.13	\$15,775.55	\$20,354.61	\$4,579.06
14th	100%	\$2,071.33	\$2,868.00	\$10,993.98	\$15,933.31	\$20,354.61	\$4,421.30
15 th	100%	\$2,092.04	\$2,896.68	\$11,103.92	\$16,092.64	\$20,354.61	\$4,261.97
TOTAL		\$21,051.64	\$29,148.42	\$111,735.62	\$225,356.53	\$305,319.14	\$79,962.60

*** Estimates provided are based on current property tax rates and assessment value (current as of date of application submission) and will be reviewed and verified by IDA staff

Percentage of Project Costs financed from Public Sector Table Worksheet:

Total Project Cost	Estimated Value of Property Tax Exemptions	Estimated Value of Sales Tax Exemptions	Estimated Value of Mortgage Tax Exemptions	Total of Other Public Incentives (Tax Credits, Grants, ESD Incentives, etc.)
\$10,000,000	\$79,963	Up to \$540,000	\$30,000.00	

Percentage of Project Costs financed from Public Sector (Est. Property Tax + Est. Sales Tax + Est. Mortgage Tax+ Other) / Total Project Cost): 6.5 %

Section VI Representations, Certifications and Indemnification

**** This Section of the Application can only be completed upon the Applicant receiving, and must be completed after the Applicant receives, IDA staff confirmation that Section I through Section V of the Application are complete.**

Daniel E. Fitzgerald (name of CEO or other authorized representative of Applicant) confirms and says that he/she is the Authorized Representative (title) of KCE NY I (name of corporation or other entity) named in the attached Application (the "Applicant"), that he/she has read the foregoing Application and knows the contents thereof, and hereby represents, understands, and otherwise agrees with the Agency and as follows:

- A. Job Listings: In accordance with Section 858-b(2) of the New York General Municipal Law, the Applicant understands and agrees that, if the Project receives any Financial Assistance from the Agency, except as otherwise provided by collective bargaining agreements, new employment opportunities created as a result of the Project will be listed with the New York State Department of Labor Community Services Division (the "DOL") and with the administrative entity (collectively with the DOL, the "JTPA Entities") of the service delivery area created by the federal job training partnership act (Public Law 97-300) ("JTPA") in which the Project is located.
- B. First Consideration for Employment: In accordance with Section 858-b(2) of the New York General Municipal Law, the Applicant understands and agrees that, if the Project receives any Financial Assistance from the Agency, except as otherwise provided by collective bargaining agreements, where practicable, the Applicant will first consider persons eligible to participate in JTPA programs who shall be referred by the JTPA Entities for new employment opportunities created as a result of the Project.
- C. Annual Sales Tax Filings: In accordance with Section 874(8) of the New York General Municipal Law, the Applicant understands and agrees that, if the Project receives any sales tax exemptions as part of the Financial Assistance from the Agency, in accordance with Section 874(8) of the General Municipal Law, the Applicant agrees to file, or cause to be filed, with the New York State Department of Taxation and Finance, the annual form prescribed by the Department of Taxation and Finance, describing the value of all sales tax exemptions claimed by the Applicant and all consultants or subcontractors retained by the Applicant. Copies of all filings shall be provided to the Agency.
- D. Employment Reports: The Applicant understands and agrees that, if the Project receives any Financial Assistance from the Agency, the Applicant agrees to file, or cause to be filed, with the Agency, at least annually or as otherwise required by the Agency, reports regarding the number of people employed at the project site, salary levels, contractor utilization and such other information (collectively, "Employment Reports") that may be required from time to time on such appropriate forms as designated by the Agency. Failure to provide Employment Reports within 30 days of an Agency request shall be an Event of Default under the PILOT

Agreement between the Agency and Applicant and, if applicable, an Event of Default under the Agent Agreement between the Agency and Applicant. In addition, a Notice of Failure to provide the Agency with an Employment Report may be reported to Agency board members, said report being an agenda item subject to the Open Meetings Law.

- E. The Applicant acknowledges that certain environmental representations will be required at closing. The Applicant shall provide with this Representation, Certification and Indemnification Form copies of any known environmental reports, including any existing Phase I Environmental Site Assessment Report(s) and/or Phase II Environmental Investigations. The Agency may require the Company and/or owner of the premises to prepare and submit an environmental assessment and audit report, including but not necessarily limited to, a Phase I Environmental Site Assessment Report and a Phase II Environmental Investigation, with respect to the Premises at the sole cost and expense of the owner and/or the Applicant. All environmental assessment and audit reports shall be completed in accordance with ASTM Standard Practice E1527-05, and shall be conformed over to the Agency so that the Agency is authorized to use and rely on the reports. The Agency, however, does not adopt, ratify, confirm or assume any representation made within reports required herein.
- F. The Applicant and/or the owner, and their successors and assigns, hereby release, defend and indemnify the Agency from any and all suits, causes of action, litigations, damages, losses, liabilities, obligations, penalties, claims, demands, judgments, costs, disbursements, fees or expenses of any kind or nature whatsoever (including, without limitation, attorneys', consultants' and experts' fees) which may at any time be imposed upon, incurred by or asserted or awarded against the Agency, resulting from or arising out of any inquiries and/or environmental assessments, investigations and audits performed on behalf of the Applicant and/or the owner pursuant hereto, including the scope, level of detail, contents or accuracy of any environmental assessment, audit, inspection or investigation report completed hereunder and/or the selection of the environmental consultant, engineer or other qualified person to perform such assessments, investigations, and audits.
- G. Hold Harmless Provision: The Applicant acknowledges and agrees that the Applicant shall be and is responsible for all costs of the Agency incurred in connection with any actions required to be taken by the Agency in furtherance of the Application including the Agency's costs of general counsel and/or the Agency's bond/transaction counsel whether or not the Application, the proposed Project it describes, the attendant negotiations, or the issue of bonds or other transaction or agreement are ultimately ever carried to successful conclusion and agrees that the Agency shall not be liable for and agrees to indemnify, defend, and hold the Agency harmless from and against any and all liability arising from or expense incurred by: (i) the Agency's examination and processing of, and action pursuant to or upon, the Application, regardless of whether or not the Application or the proposed Project described herein or the tax exemptions and other assistance requested herein are favorably acted upon by the Agency; (ii) the Agency's acquisition, construction and/or installation of the proposed Project described herein; and (iii) any further action taken by the Agency with respect to the proposed Project including, without limiting the generality of the foregoing, all causes of action and attorney's fees and any other expenses incurred in defending any suits or actions which may arise as a result of any of the foregoing. Applicant hereby understands and agrees, in accordance with Section 875(3) of the New York General Municipal Law and the policies of the Agency that any New York State and local sales and use tax exemption claimed by the Applicant and approved by the Agency, any mortgage recording tax exemption claimed by the Applicant and approved by the Agency, and/or any real property tax abatement claimed by the Applicant and approved by the Agency, in connection with the Project, may be subject to recapture and/or termination by the Agency under such terms and conditions as will be established by the

Agency and set forth in transaction documents to be entered into by and between the Agency and the Applicant. The Applicant further represents and warrants that the information contained in this Application, including without limitation information regarding the amount of the New York State and local sales and use tax exemption benefit, the amount of the mortgage recording tax exemption benefit, and the amount of the real property tax abatement, if and as applicable, to the best of the Applicant's knowledge, is true, accurate and complete.

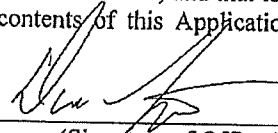
- H. This obligation includes an obligation to submit an Agency Fee Payment to the Agency in accordance with the Agency Fee policy effective as of the date of this Application
- I. By executing and submitting this Application, the Applicant covenants and agrees to pay the following fees to the Agency and the Agency's general counsel and/or the Agency's bond/transaction counsel, the same to be paid at the times indicated:
 - (i) a non-refundable \$500 application and publication fee (the "Application Fee");
 - (ii) unless otherwise agreed to by the Agency, an amount equal to 0.75 percent (.75%) of the total project costs.
 - (iii) All fees, costs and expenses incurred by the Agency for (1) legal services, including not limited to those provided by the Agency's general counsel and/or the Agency's bond/transaction counsel, thus note that the Applicant is entitled to receive a written estimate of fees and costs of the Agency's general counsel and the Agency's bond/transaction counsel; and (2) other consultants retained by the Agency in connection with the proposed project, with all such charges to be paid by the Applicant at the closing.
- J. If the Applicant fails to conclude or consummate the necessary negotiations, or fails, within a reasonable or specified period of time, to take reasonable proper or requested action, or withdraws, abandons, cancels, or neglects the Application, or if the Applicant is unable to find buyers willing to purchase the bond issue requested, or if the Applicant is unable to facilitate the sale/leaseback or lease/leaseback transaction, then, upon the presentation of an invoice, Applicant shall pay to the Agency, its agents, or assigns all actual costs incurred by the Agency in furtherance of the Application, up to that date and time, including but not necessarily limited to, fees of the Agency's general counsel and/or the Agency's bond/transaction counsel.
- K. The Applicant acknowledges and agrees that all payment liabilities to the Agency and the Agency's general counsel and/or the Agency's bond and/or transaction counsel as expressed in Sections H and I are obligations that are not dependent on final documentation of the transaction contemplated by this Application.
- L. The cost incurred by the Agency and paid by the Applicant, the Agency's general counsel and/or bond/transaction counsel fees and the processing fees, may be considered as a cost of the Project and included in the financing of costs of the proposed Project, except as limited by the applicable provisions of the Internal Revenue Code with respect to tax-exempt bond financing.
- M. The Applicant acknowledges that the Agency is subject to New York State's Freedom of Information Law (FOIL). **Applicant understands that all Project information and records related to this application are potentially subject to disclosure under FOIL subject to limited statutory exclusions.**

- N. The Applicant acknowledges that it has been provided with a copy of the Uniform Tax Exemption Policy, Attachment A, being the Uniform Modification of Real Property Tax Abatement AND Claw Back Penalty for Failure to Meet Employment Levels. The Applicant covenants and agrees that it fully understands that the Termination and Recapture Policy is applicable to the Project that is the subject of this Application, and that the Agency will implement the Termination and Recapture Policy if and when it is so required to do so. The Applicant further covenants and agrees that its Project is potentially subject to termination of Agency financial assistance and/or recapture of Agency financial assistance so provided and/or previously granted.
- O. The Applicant understands and agrees that the provisions of Section 862(1) of the New York General Municipal Law, as provided below, will not be violated if Financial Assistance is provided for the proposed Project:
- § 862. Restrictions on funds of the agency. (1) No funds of the agency shall be used in respect of any project if the completion thereof would result in the removal of an industrial or manufacturing plant of the project occupant from one area of the state to another area of the state or in the abandonment of one or more plants or facilities of the project occupant located within the state, provided, however, that neither restriction shall apply if the agency shall determine on the basis of the application before it that the project is reasonably necessary to discourage the project occupant from removing such other plant or facility to a location outside the state or is reasonably necessary to preserve the competitive position of the project occupant in its respective industry.
- P. The Applicant confirms and acknowledges that the owner, occupant, or operator receiving Financial Assistance for the proposed Project is in substantial compliance with applicable local, state and federal tax, worker protection and environmental laws, rules and regulations.
- Q. The Applicant confirms and acknowledges that the submission of any knowingly false or knowingly misleading information may lead to the immediate termination of any Financial Assistance and the reimbursement of an amount equal to all or part of any tax exemption claimed by reason of the Agency's involvement the Project.
- R. The Applicant confirms and hereby acknowledges that as of the date of this Application, the Applicant is in substantial compliance with all provisions of Article 18-A of the New York General Municipal Law, including, but not limited to, the provision of Section 859-a and Section 862(1) of the New York General Municipal Law.
- S. The Applicant and the individual executing this Application on behalf of Applicant acknowledge that the Agency and its counsel will rely on the representations and covenants made in this Application when acting hereon and hereby represents that the statements made herein do not contain any untrue statement of a material fact and do not omit to state a material fact necessary to make the statements contained herein not misleading.

STATE OF NEW YORK)
COUNTY OF SARATOGA) ss.:

Daniel Fitzgerald, being first duly sworn, deposes and says:

1. That I am the Authorized Representative (Corporate Office) of KCO NY I, LLC (Applicant) and that I am duly authorized on behalf of the Applicant to bind the Applicant.
2. That I have read the attached Application, I know the contents thereof, and that to the best of my knowledge and belief, this Application and the contents of this Application are true, accurate and complete.


(Signature of Officer)

Subscribed and affirmed to me under penalties of perjury
this 20 day of June, 2018.


Tracy Metzger
(Notary Public)

State of New York - Albany County
Sworn and subscribed on Date 6/20/18
Daniel Fitzgerald personally
appeared before me and took an oath under penalties
of perjury that the foregoing statement is true and correct.
TRACY METZGER, Notary Public # 11691505
My Commission Expires September 15, 2018

NOTE: THIS APPLICATION WILL NOT BE ACCEPTED BY THE AGENCY UNLESS THE FOLLOWING HOLD HARMLESS AGREEMENT IS SIGNED BY THE APPLICANT.

HOLD HARMLESS AGREEMENT

Applicant hereby releases the City of Mechanicville and Town of Stillwater Industrial Development Agency and the members, officers, servants, agents and employees thereof (hereinafter collectively referred to as the "Agency") from, agrees that the Agency shall not be liable for and agrees to indemnify, defend and hold the Agency harmless from and against any and all liability arising from or expense incurred by (i) the Agency's examination and processing of, and action pursuant to or upon, the attached Application, regardless of whether or not the application or the Project described therein or the issue of bonds requested thereof are favorably acted upon by the Agency, and (ii) the Agency's financing of the Project described herein; including without limiting the generality of the foregoing, all causes of action and attorneys' fees and any other expenses incurred in defending any suits or actions which may arise as a result of any of the foregoing. If, for any reason, the Applicant fails to conclude or consummate necessary negotiations, or fails, within a reasonable or specified period of time, to take reasonable, proper or requested action, or withdraws, abandons, cancels or neglects the Application, or if the Agency or the Applicant are unable to find buyers willing to purchase the total bond issue requested, then, upon presentation of an invoice itemizing the same, Applicant shall pay to the Agency, its agents or assigns, all actual costs incurred by the Agency in the processing of the Application, including attorneys' fees.



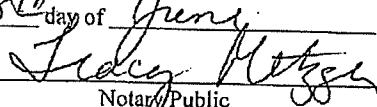
Applicant

Applicant

By:

By:

Sworn to before me this

28th day of June, 2018


Notary Public

State of New York - Albany County

Sworn and subscribed on Date 6/28/18
Dan F. J. J. J. personally
appeared before me and took an oath under penalties
of perjury that the foregoing statement is true and correct.
TRACY METZGER, Notary Public # 11691505
My Commission Expires September 15, 2018

ATTACHMENT "A"

PROJECTED EMPLOYMENT PLAN

COMPANY: KCE NY I, LLC

ADDRESS: 418 Broadway, 3rd Floor, Albany, NY 12207

TYPE OF BUSINESS: Private Utility

CONTACT PERSON: Daniel Fitzgerald

TELEPHONE NUMBER: 518 429 0229

Please complete the following chart describing your projected employment plan following receipt of financing.

Current and Planned Full Time Occupations in Company	Current Number Full Time Jobs Per Occupation	Estimated Number of FTE's After Completion of the Project		
		1 Year	2 Year	3 Year
Contract Systems Operation Monitor	2	3	3	3
Contract Operations and Maintenance	2	3	3	3
Contract Market Monitor	2	3	3	3
Management	2	2	2	2

Please indicate the estimated hiring dates for new jobs shown above and any special recruitment or training that will be required.

Jobs will be mostly contracted via Battery Energy Storage System integrators and be added to their staff. Hiring dates will be based upon commercial operation date of the project.

Are the employees of your firm currently covered by a collective bargaining agreement? Yes ☐ No ☒

If Yes, provide Trade's Name and Local Number: _____

Prepared by: _____

Title: _____

Signature: _____

*** By statute, project the number of FTE jobs that would be retained and created if the request for Financial Assistance is granted. Project such jobs over the Three-Year time period following Project completion. Convert PTE jobs into FTE jobs by dividing the number of PTE jobs by two (2).

Note: Agency Staff will review and verify all projections.

"FTE" shall mean a full time employee that has a minimum of thirty-five (35) scheduled hours per week, or such other number of hours per week (but not less than twenty-five (25) hours) as established by existing written policies of the Company or Applicant, as applicable, and whose workplace location is the Project Facility.

ATTACHMENT "B"

ENVIRONMENTAL ASSESSMENT QUESTIONNAIRE

NAME OF APPLICANT: KCE NY I, LLC

Are approvals, consents, permits,
funding or other actions required
from any other governmental agency
(including municipal Planning Boards,
State agencies, etc.)

YES ☒ NO ☐

If "NO," skip the rest of this
form and request a "long form
environmental assessment form"
from the Agency.

If "YES," list below the names of
the other agency and the type of
action required.

<u>Name of Agency</u>	<u>Type of Action</u>
<u>Town of Stillwater Planning Board</u>	<u>Site Plan Review</u>
<u> </u>	<u> </u>
<u> </u>	<u> </u>

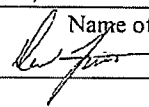
Attach copies of all Environmental Assessment Forms or Environmental Impact Statements submitted to any of the agencies you have listed.

ATTACHMENT "C"

EMPLOYMENT REPORTING AGREEMENT AND PLAN

In consideration of the extension of financial assistance by CITY OF MECHANICVILLE AND TOWN OF STILLWATER INDUSTRIAL DEVELOPMENT AGENCY, KCE NY 1, LLC (Project Beneficiary), agrees to cause any new employment opportunities created in connection with projects financed by the proceeds of such obligations to be listed with the New York State Department of Labor Community Services Division and with the Saratoga County Dept. of Employment & Training. KCE NY 1, LLC (Project Beneficiary) also agrees to report to the City of Mechanicville and Town of Stillwater Industrial Development Agency on or before January 10 of each year on the status of employment plans filed with the Department of Economic Development, including the number of new employment opportunities created, the number listed and the number filled. KCE NY 1, LLC (Project Beneficiary) further agrees, subject to the requirements of any existing collective bargaining agreement, to first consider for new employment opportunities those persons eligible for service under the Job Training Partnership Act. SEE ATTACHMENT "C-1" FOR FORM OF EMPLOYMENT PLAN STATUS REPORT.

DATED: 05/24/2018

KCE NY 1, LLC
By:  Name of Applicant
Its: CDO

EMPLOYMENT PLAN STATUS REPORT

COMPANY NAME: _____

ADDRESS: _____

TYPE OF BUSINESS: _____

CONTACT PERSON: _____

TELEPHONE NUMBER: _____

[illegible]

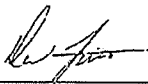
26

ATTACHMENT "D"

Report to Agency added 09/14/09
Abatement requires Cert. 05/14/12
Recapture language in bold 08/12/13

SALES TAX REPORTING AGREEMENT

Upon being designated as an agent of the City of Mechanicville and Town of Stillwater Industrial Development Agency in conjunction with the issuance of Industrial Revenue Bonds or the provision of other forms of financial assistance by the Agency, _____
KCE NY 1, LLC (Project Beneficiary) agrees to annually file a statement with the New York State Department of Taxation and Finance on a form and in such manner as is prescribed by the Commissioner, describing the value of all sales tax exemptions claimed by _____ KCE NY 1, LLC (Project Beneficiary) as agent for the City of Mechanicville and Town of Stillwater Industrial Development Agency, including but not limited to, consultants and subcontractors. The _____ KCE NY 1, LLC (Project Beneficiary) recognizes that failure to file such statement will result in its removal of authority to act as an agent of the Agency. _____ KCE NY 1, LLC (Project Beneficiary) further agrees that it will provide the Agency a report of all sales tax abated during any applicable calendar year. Such report shall include the name, city and state of any company providing materials or a service which was subject to New York State and local sales tax; a description of the materials purchased or service provided the cost of those materials or services and the amount of sales tax abated in each case. The report shall be submitted by the last day in February following the close of the calendar year in which sales tax abatement occurred. **The Company acknowledges and agrees to the extent it (i) utilizes the exemption from New York State and local sales and use tax in a manner inconsistent with the intent of this application and/or (ii) attempts to obtain an exemption from New York State and/or local sales and/or use tax which exceeds the scope of the exemption provided in this application it will be subject to a recapture of such inconsistent or excessive exemption benefits by the Agency in accordance with the provisions of Section 875 of the General Municipal Law of the State, the provisions of which are hereby incorporated herein by reference. The Company agrees to cooperate with the efforts of the Agency to recapture such inconsistent or excessive exemption benefits and shall pay said amounts to the Agency or the State of New York as required and any failure to do so shall constitute an Event of Default.**



Signature

5/24/2018

Date

Chief Development Officer

Title

NOTE: Abatement of NYS Sales Tax on eligible purchases of goods and services by approved companies is subject to the issuance of a valid sales tax exemption certificate by the Agency.

Confidential

KCE NY 1: Luther Forest

Lithium-Ion Model
Construction Start Date
1/Sep/18
Commercial Operations Date
30/Dec/18

Battery Parameters	Power (MW)
2000	

Taxes & Inflation	
Depreciation	Expensing
Federal Income Tax Rate	21.00%
State Income Tax Rate	6.50%
Inflation	2.30%

Returns	IRR
15-year IRR	14%

Project Capital Expenditures	\$ 9,000,000
System All In	

Terminal Value of Project	Years	Terminal Value Percent
	15.00	10.00

Confidential

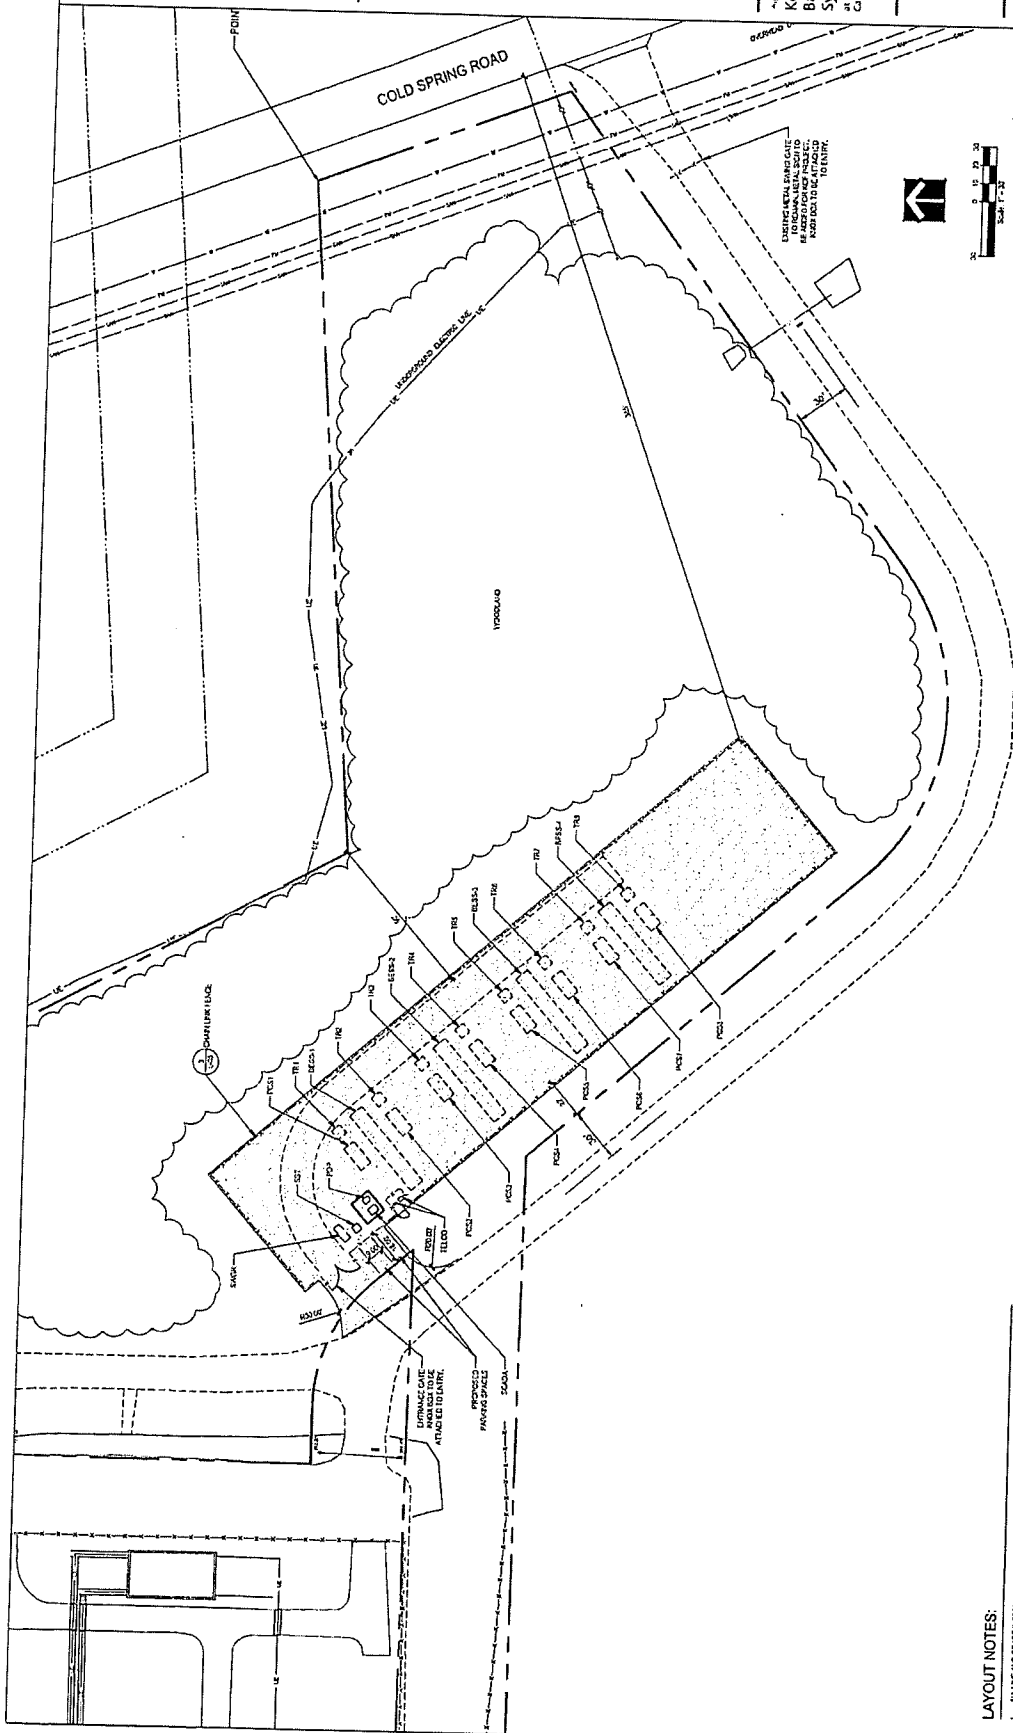
Interval	0	1	2	3	4	5	6	7	8	9	10	11	12	13	14
Interval ending date	30-Jun-19	25-Jun-20	25-Jun-21	25-Jun-22	30-Jun-23	25-Jun-24	25-Jun-25	29-Jun-26	30-Jun-27	29-Jun-28	29-Jun-29	25-Jun-30	30-Jun-31	29-Jun-32	29-Jun-33
Battery capacity (MWh, after degradation)	20.0	20.0	20.0	20.0	20.0	20.0	20.0	20.0	20.0	20.0	20.0	20.0	20.0	20.0	20.0
Revenues															
	\$ 1,894,876	\$ 1,894,876	\$ 1,894,876	\$ 1,894,876	\$ 1,894,876	\$ 1,894,876	\$ 1,894,876	\$ 1,894,876	\$ 1,894,876	\$ 1,894,876	\$ 1,894,876	\$ 1,894,876	\$ 1,894,876	\$ 1,894,876	\$ 1,894,876
	\$ -	\$ -	\$ -	\$ -	\$ -	\$ -	\$ -	\$ -	\$ -	\$ -	\$ -	\$ -	\$ -	\$ -	\$ -
	\$ 1,894,876	\$ 1,894,876	\$ 1,894,876	\$ 1,894,876	\$ 1,894,876	\$ 1,894,876	\$ 1,894,876	\$ 1,894,876	\$ 1,894,876	\$ 1,894,876	\$ 1,894,876	\$ 1,894,876	\$ 1,894,876	\$ 1,894,876	\$ 1,894,876
Total Revenues															
Expenses															
Total Expenses															
EBITDA															
	\$ (360,105)	\$ (365,294)	\$ (371,048)	\$ (379,205)	\$ (384,454)	\$ (391,616)	\$ (394,554)	\$ (405,612)	\$ (412,812)	\$ (420,157)	\$ (427,651)	\$ (435,296)	\$ (443,094)	\$ (451,055)	\$ (459,175)
	\$ 1,534,770	\$ 1,529,578	\$ 1,523,188	\$ 1,516,670	\$ 1,510,022	\$ 1,503,240	\$ 1,496,322	\$ 1,489,264	\$ 1,482,064	\$ 1,474,719	\$ 1,467,225	\$ 1,459,579	\$ 1,451,779	\$ 1,443,821	\$ 1,435,701
Project Depreciation															
First Year Expensing															
\$	100.00%														
	\$ (9,000,000)	\$ -	\$ -	\$ -	\$ -	\$ -	\$ -	\$ -	\$ -	\$ -	\$ -	\$ -	\$ -	\$ -	\$ -
Taxable Income															
	\$ (7,465,230)	\$ 1,529,578	\$ 1,523,188	\$ 1,516,670	\$ 1,510,022	\$ 1,503,240	\$ 1,496,322	\$ 1,489,264	\$ 1,482,064	\$ 1,474,719	\$ 1,467,225	\$ 1,459,579	\$ 1,451,779	\$ 1,443,821	\$ 1,435,701
	\$ -	\$ -	\$ -	\$ -	\$ -	\$ (30,700)	\$ (391,064)	\$ (389,219)	\$ (387,337)	\$ (385,418)	\$ (383,459)	\$ (381,461)	\$ (379,432)	\$ (377,483)	\$ (375,520)
State and Federal Taxes															
	\$ (360,105)	\$ (365,298)	\$ (371,048)	\$ (379,205)	\$ (384,454)	\$ (392,336)	\$ (399,614)	\$ (407,431)	\$ (415,690)	\$ (424,391)	\$ (433,535)	\$ (443,125)	\$ (453,169)	\$ (463,671)	\$ (474,641)
Total Costs (with taxes)															
	\$ 1,534,770	\$ 1,529,578	\$ 1,523,188	\$ 1,516,670	\$ 1,510,022	\$ 1,472,540	\$ 1,405,258	\$ 1,300,045	\$ 1,194,727	\$ 1,089,301	\$ 983,786	\$ 879,118	\$ 772,357	\$ 666,478	\$ 560,481
After Tax Net Income															
	\$ 1,174,665	\$ 1,164,280	\$ 1,152,140	\$ 1,140,465	\$ 1,128,568	\$ 1,116,704	\$ 1,104,774	\$ 1,092,774	\$ 1,080,699	\$ 1,068,528	\$ 1,056,274	\$ 1,043,942	\$ 1,031,533	\$ 1,019,055	\$ 1,006,517

**Key Capture Energy
Battery Storage
System**
at Luther Forest Technology
Campus Substation Lane

Project No.	201201
Sheet No.	1 of 1
Date	07/2012
Author	LA
Checker	LA
Appr.	LA
Discipline	Site
Scale	1" = 100'

Site Layout

L-02



LEGEND

- PROPERTY LINE
- CHAIN LINK FENCE
- TREELINE
- GRAVEL PAVING
- BEES
- PCS
- BATTERY ENERGY STORAGE SYSTEM
- POWER CONVERSION SYSTEM
- TRANSFORMER
- TELECOM
- TELECOMMUNICATIONS AREA
- SUPEROVISORY CONTROL AND DATA ACQUISITION
- PPD
- POWER DISTRIBUTION PANEL
- SST
- SERVICE STATION TRANSFORMER
- SWGR
- SWITCHGEAR

LAYOUT NOTES:

1. ALL LANDSCAPE INFORMATION SHALL BE Laid OUT BY A NY STATE REGISTERED LANDSCAPE ARCHITECT.
2. ALL WORK SHALL BE Laid OUT BY A NY STATE REGISTERED LANDSCAPE ARCHITECT.
